




KM 0+000,00 - 0+219,50

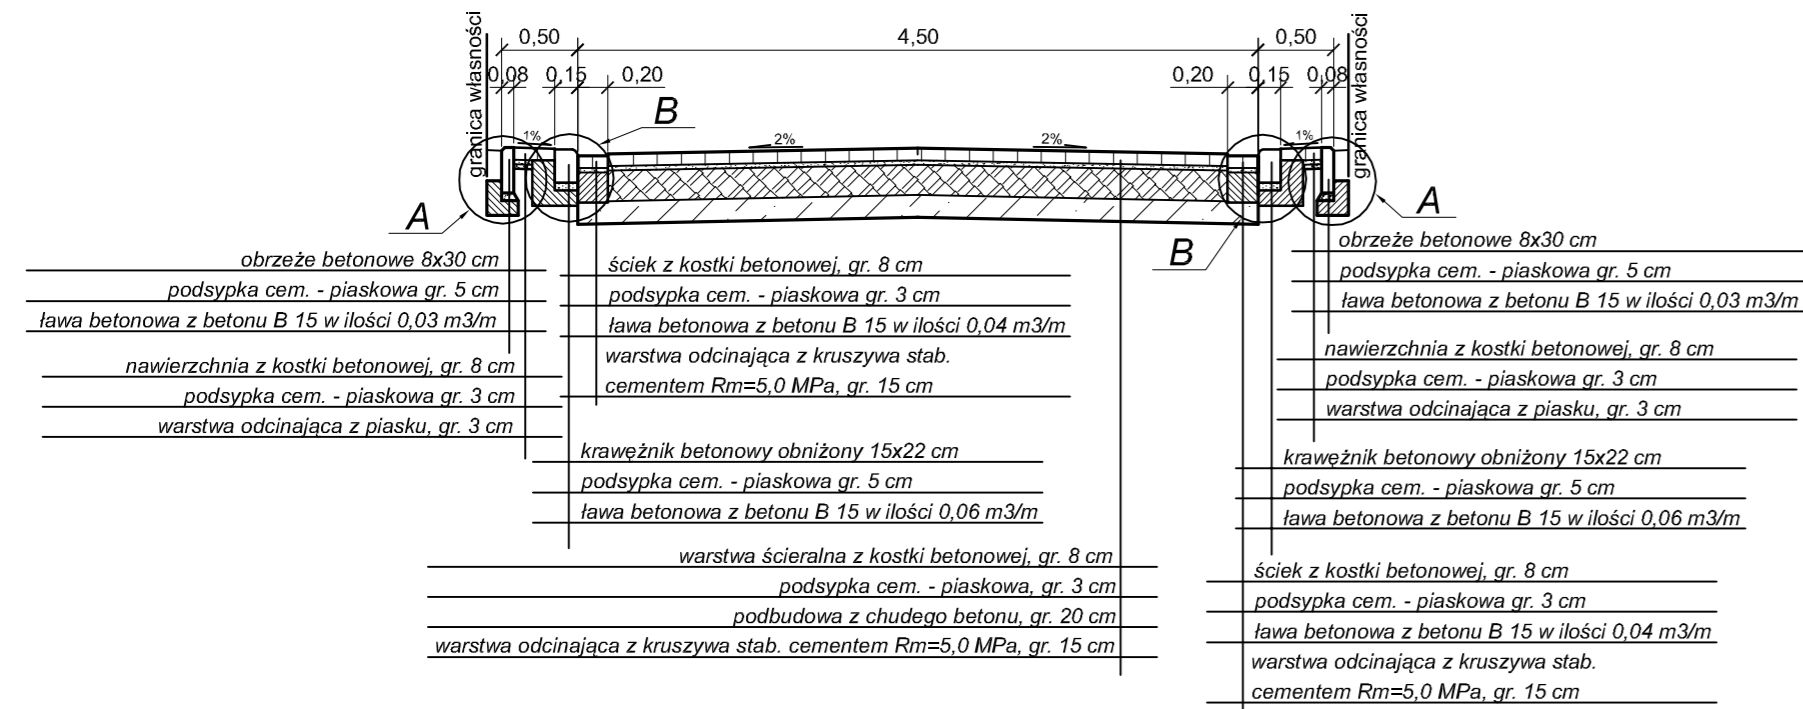


KM 0+435,00 - 0+875,00

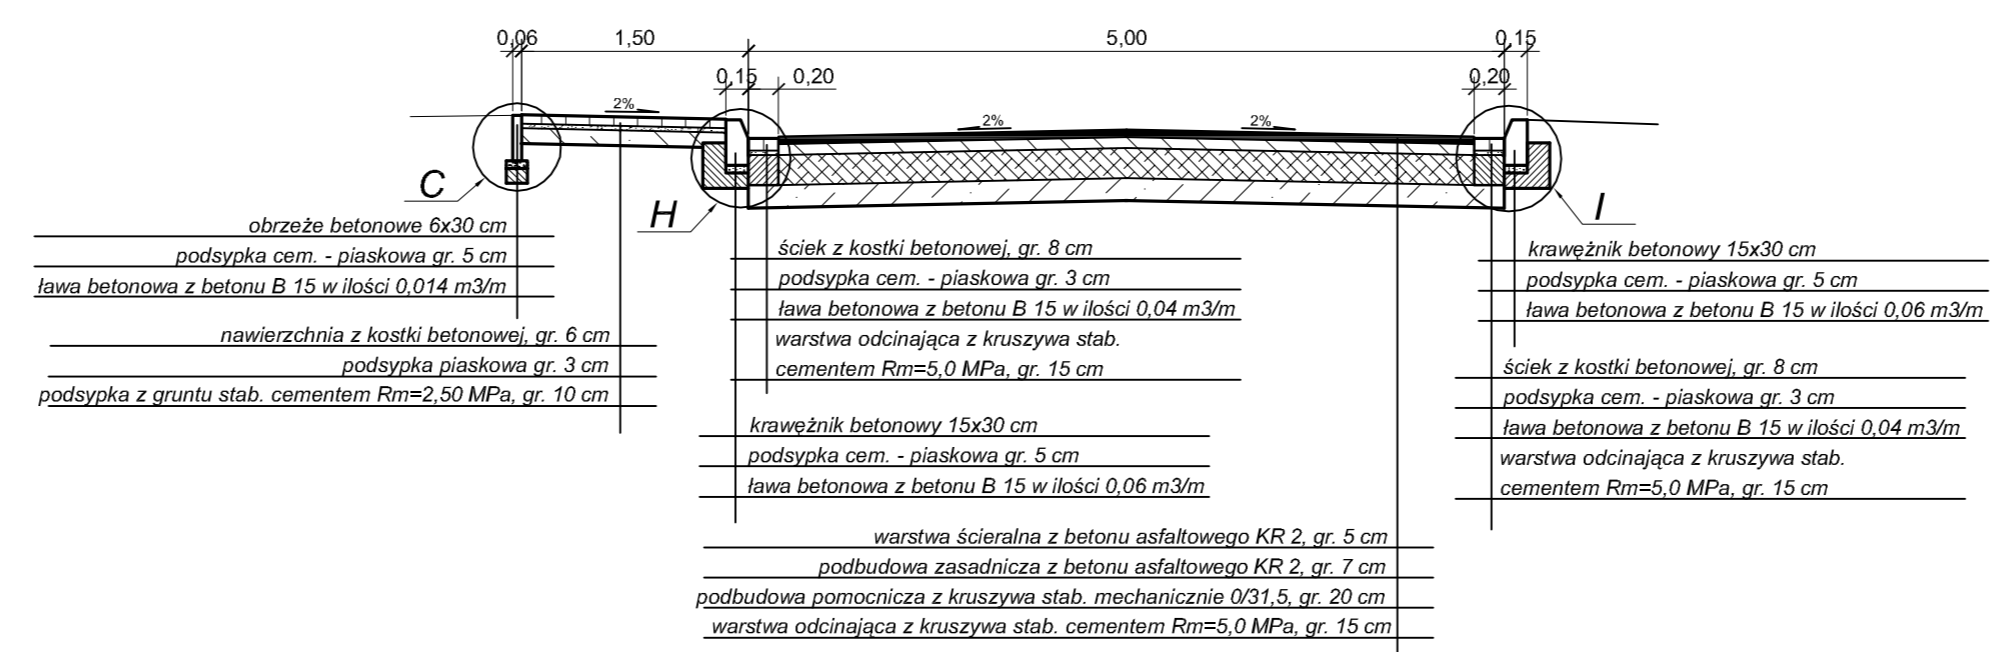


PRZEKRÓJ KONSTRUKCYJNY ZJAZDU DO POSESJI

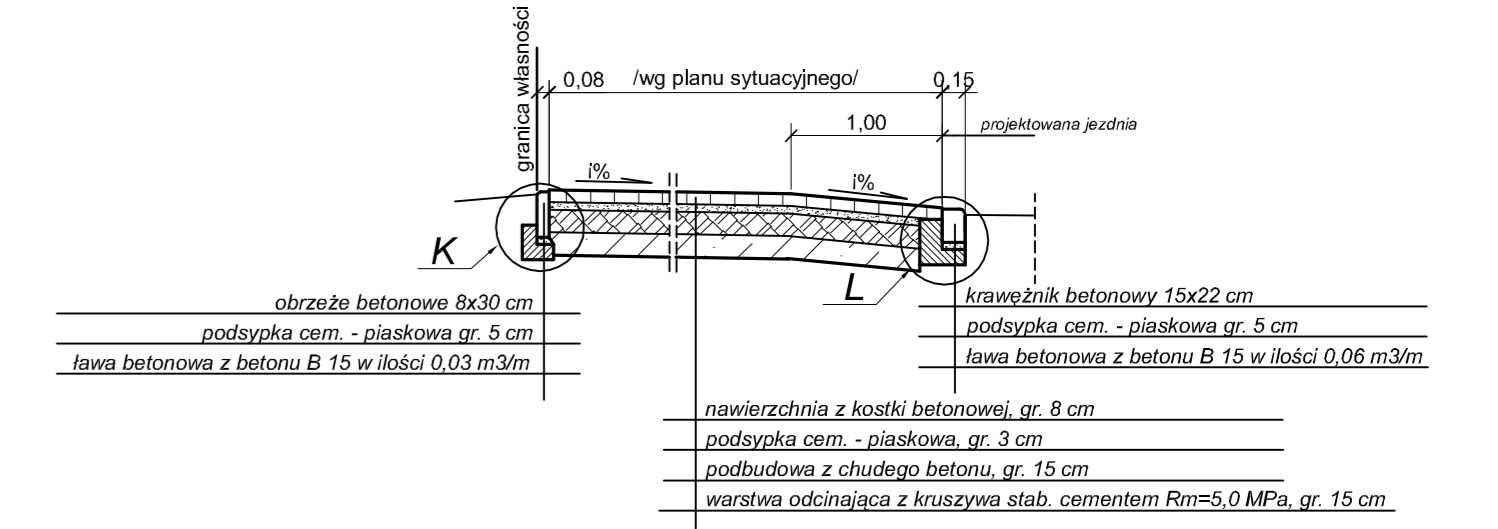



KM 0+219,50 - 0+258,00, 0+328,00 - 0+435,00, 0+875 - 1+020,00

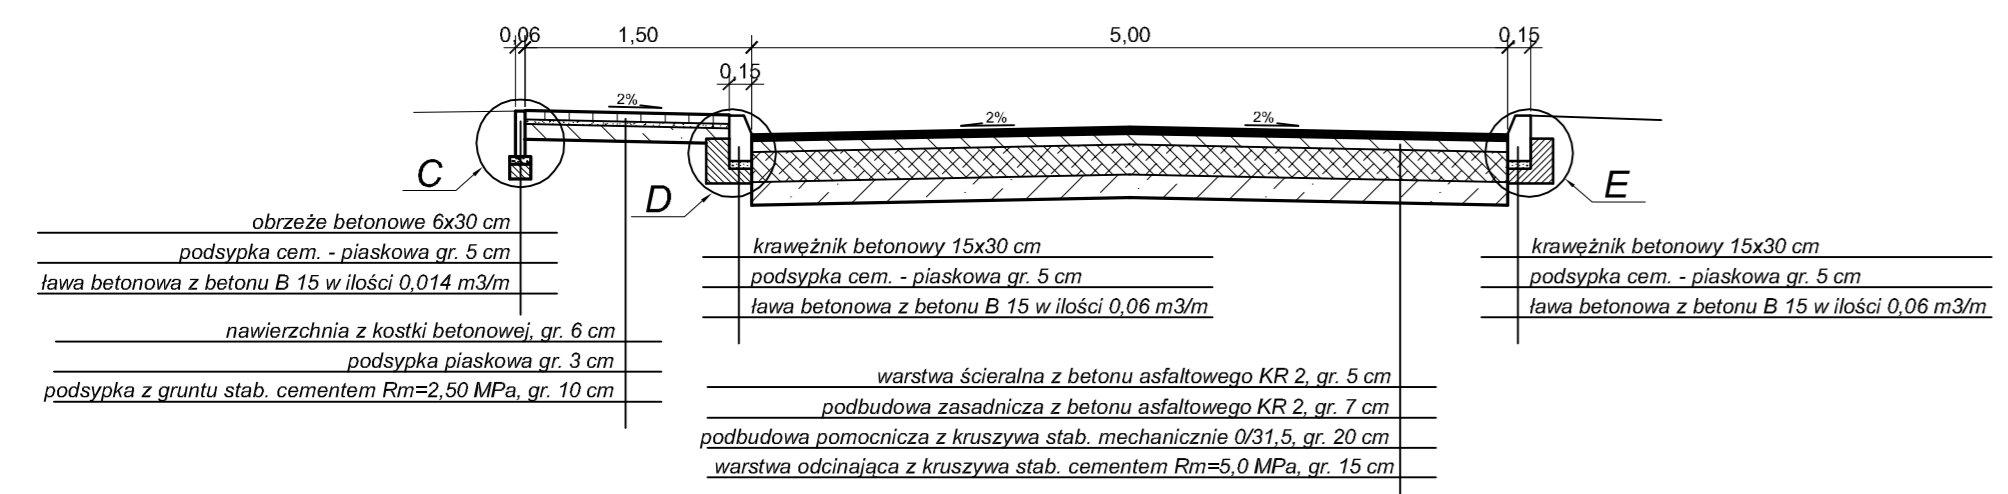

KM 1+020,00 - 1+136,00

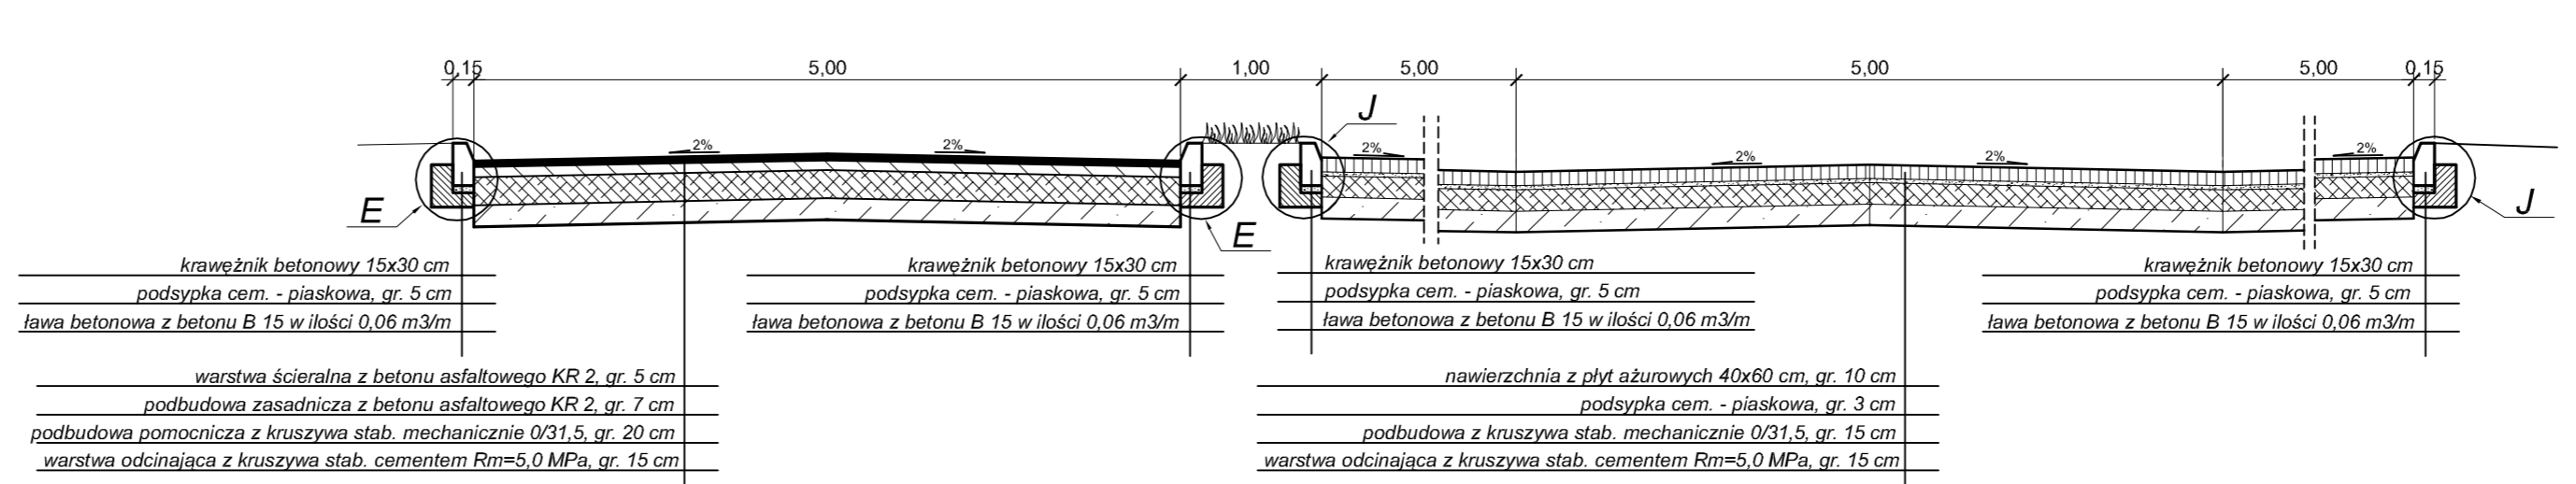

KM 0+258,00 - 0+328,00

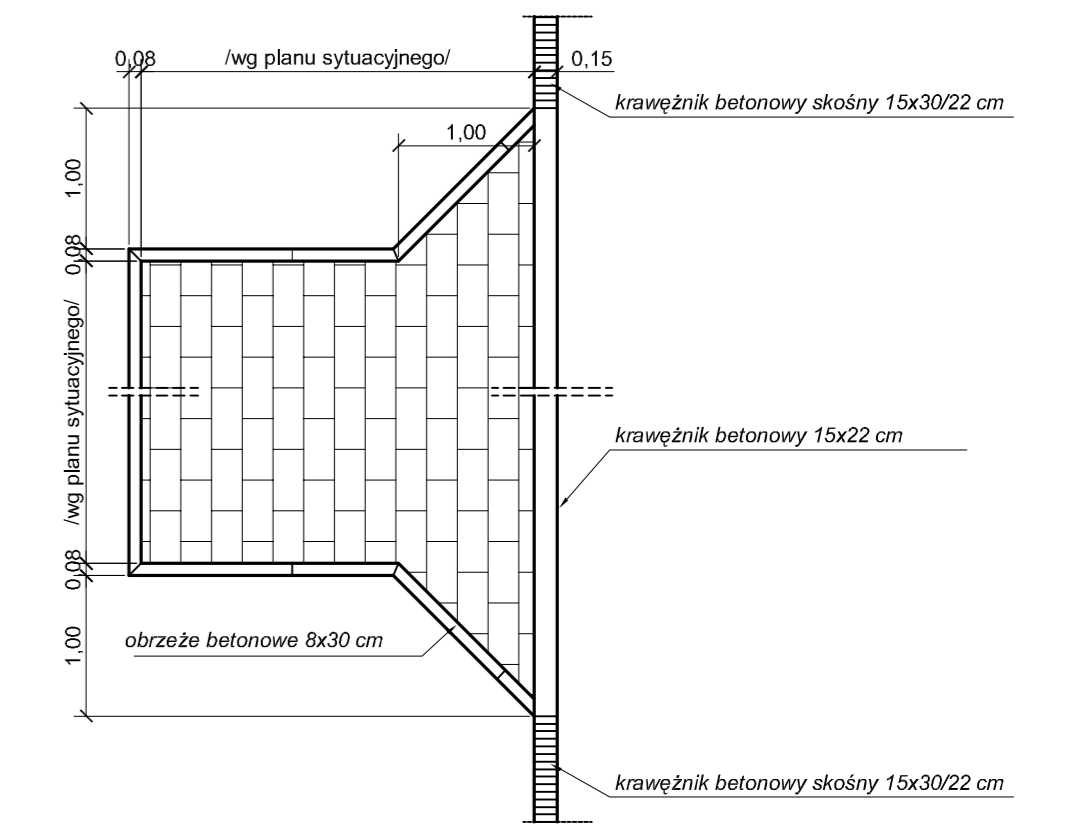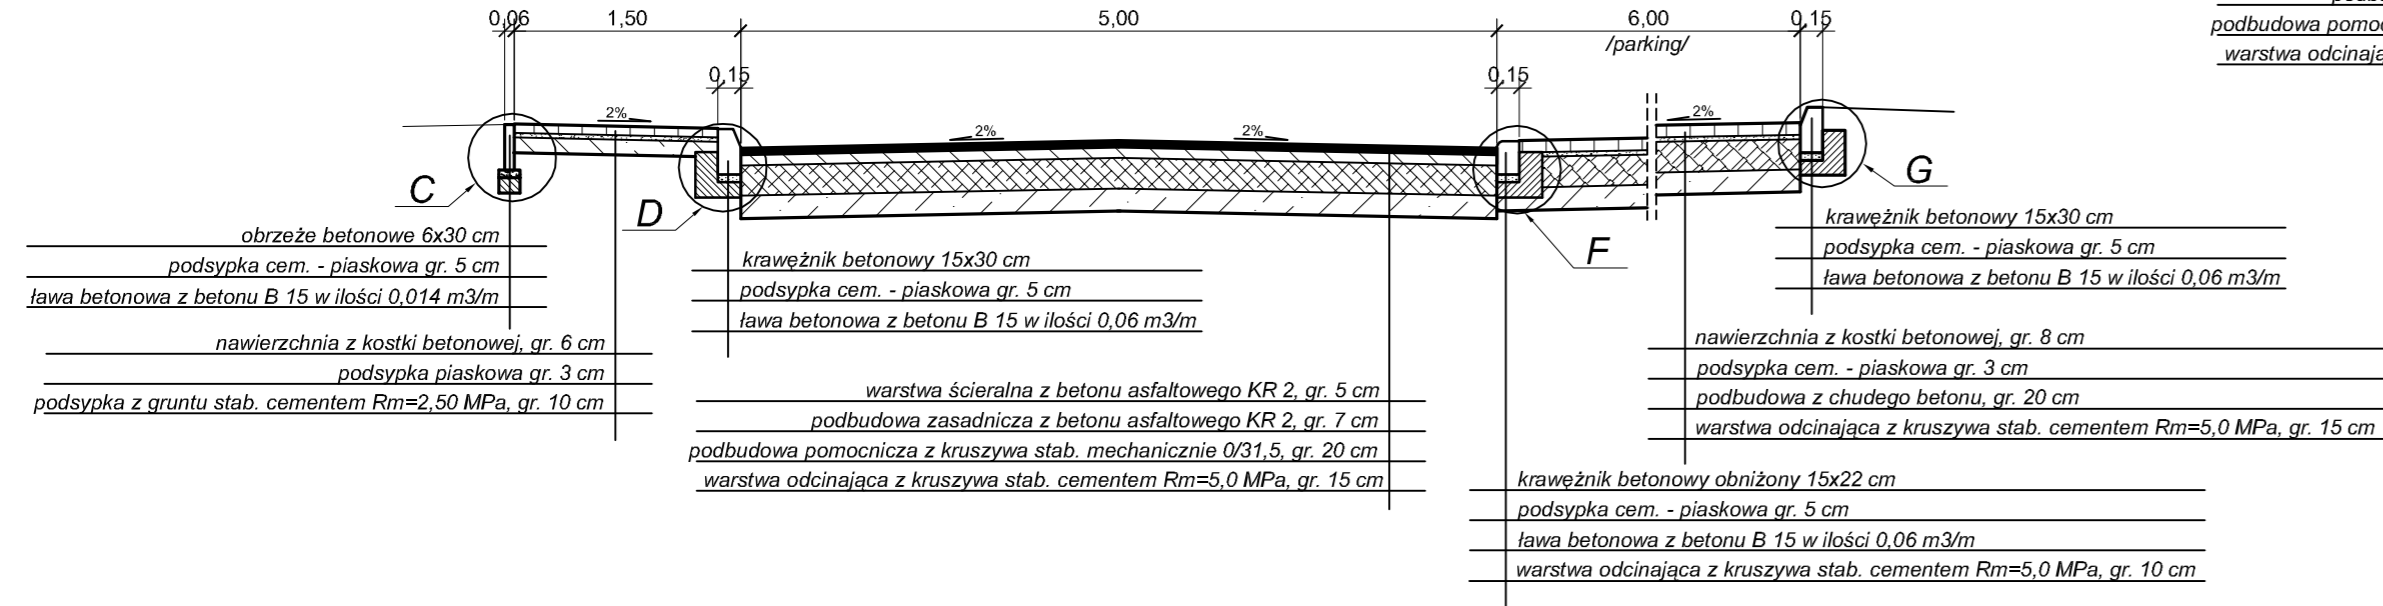

PROJEKTOWANIE DRÓG I ULIC NADZORY BUDOWLANE		ZDZIŚLAW FUTRO
62-100 Wągrowiec ul. Opacka 22/8		
Tel. 0-67 26-23-306		Regon 570238846
NIP 766-108-67-00		
Nazwa i adres obiektu	<b>Budowa ul. Długiej w Rogoźnie</b>	Nr rys.: 3
Przedmiot	<b>Przekroje normalne</b>	Skala: 1:50
Projektant	Futro Z. Wągrowiec ul. Opacka 22/8 Upr. 8345-558/82 § 13 p. 1	Data: V-2009